




AERIAL VIEW



1 FLOOR PLAN - COMMON BUILDING
 Scale = 1/4" = 1'-0"

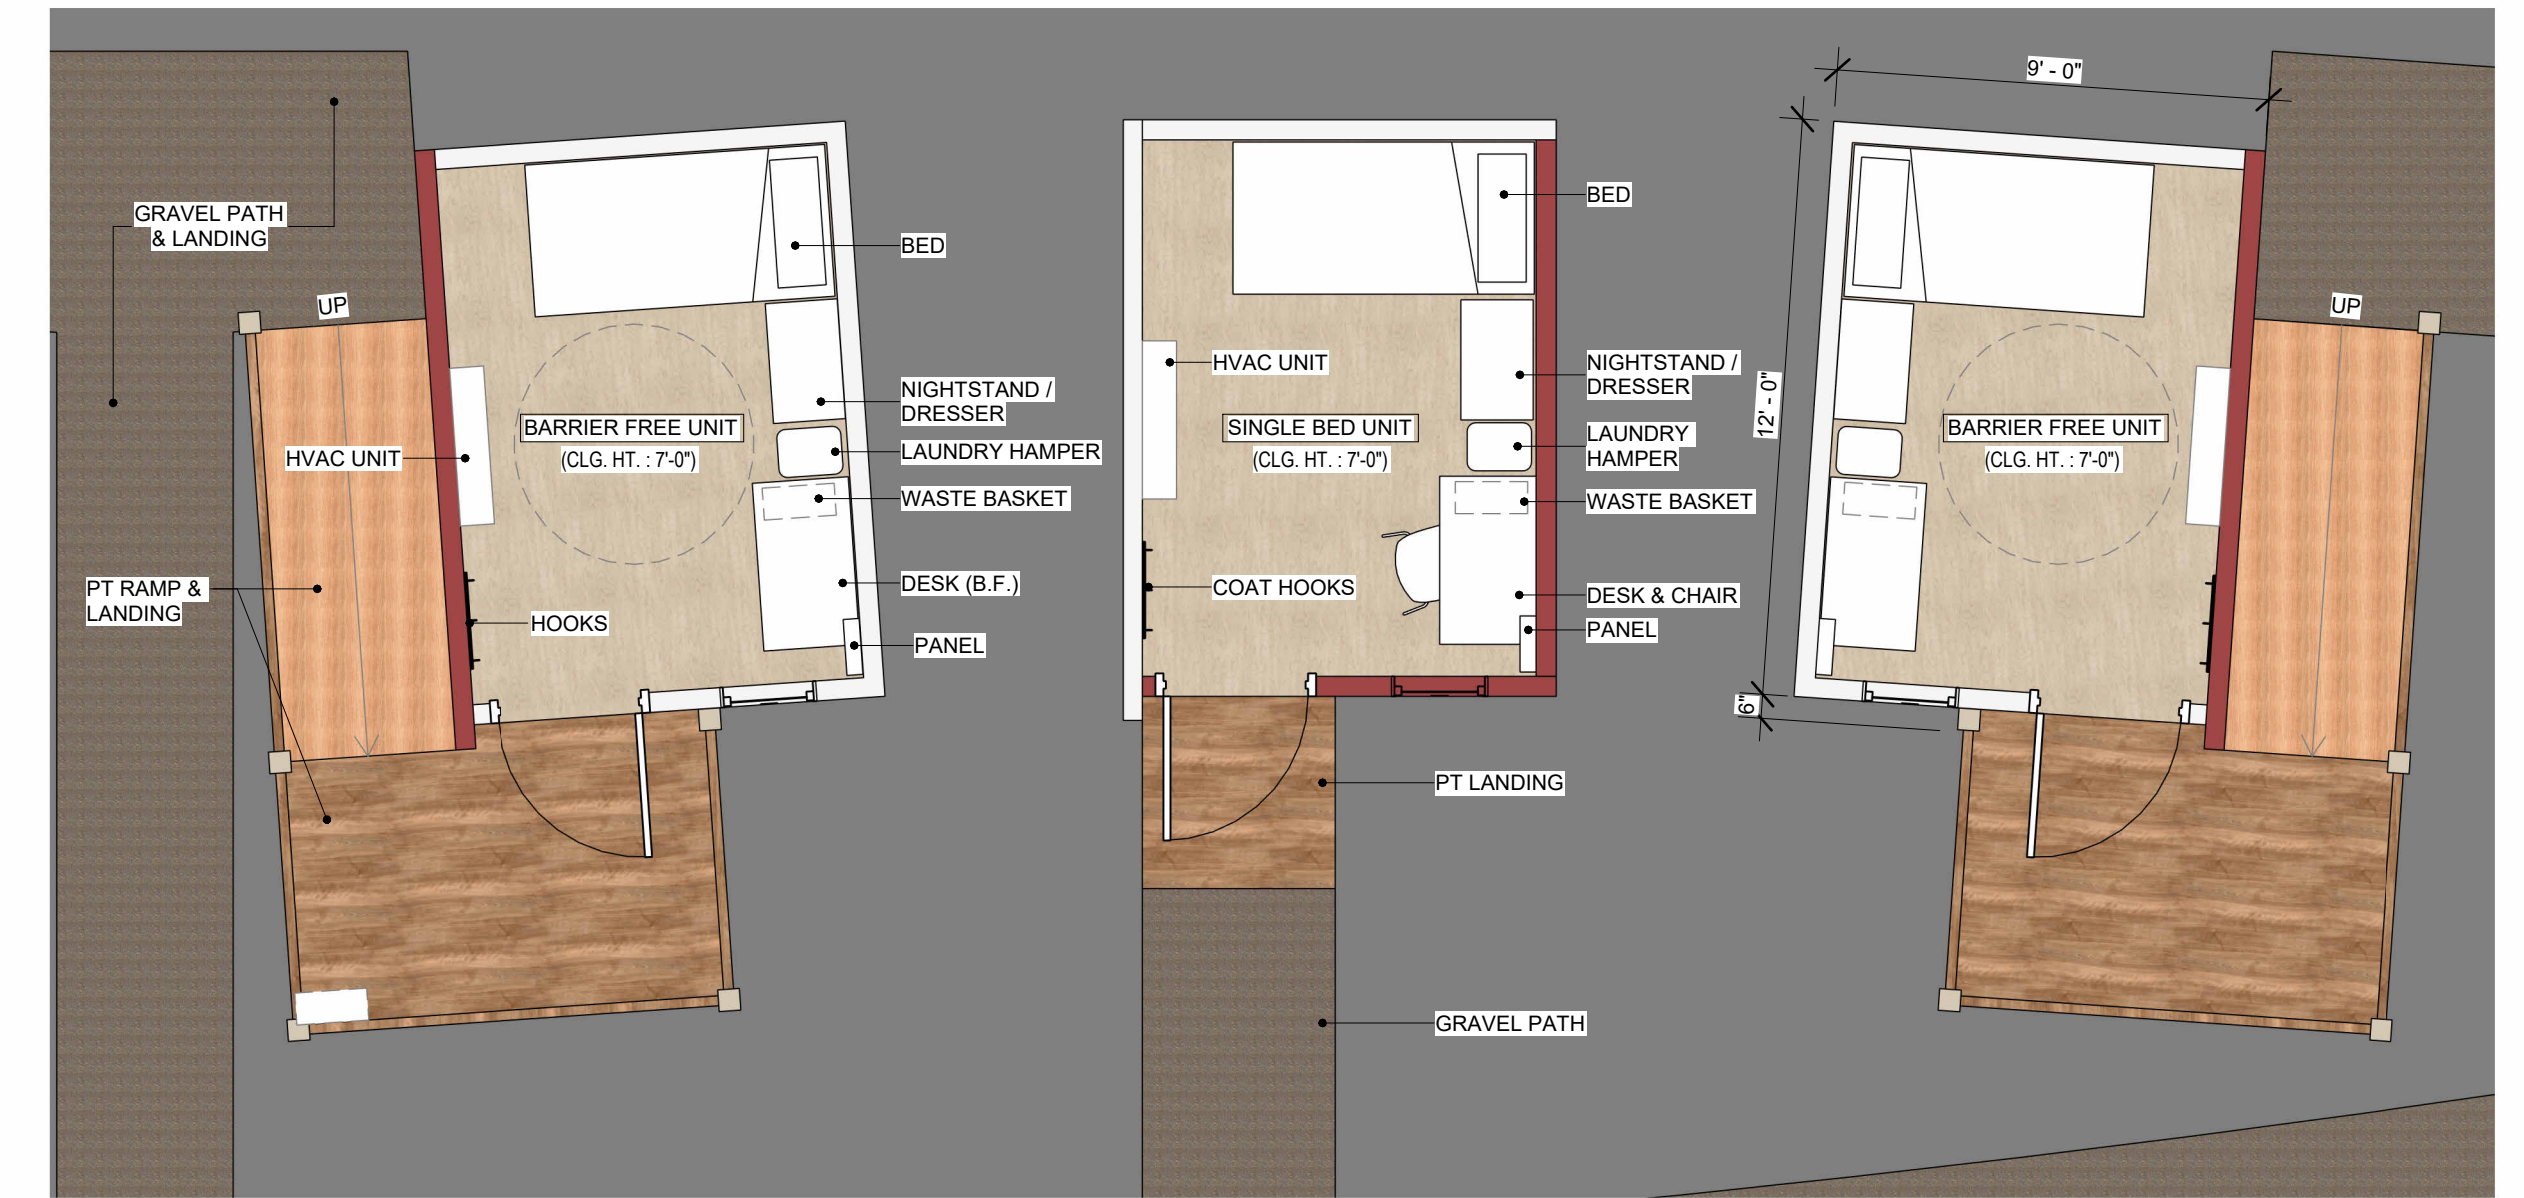

1 Barrier Free & Single Bed Units
Scale = 1/4" = 1'-0"



2 Double Bed Units
Scale = 3/8" = 1'-0"





